
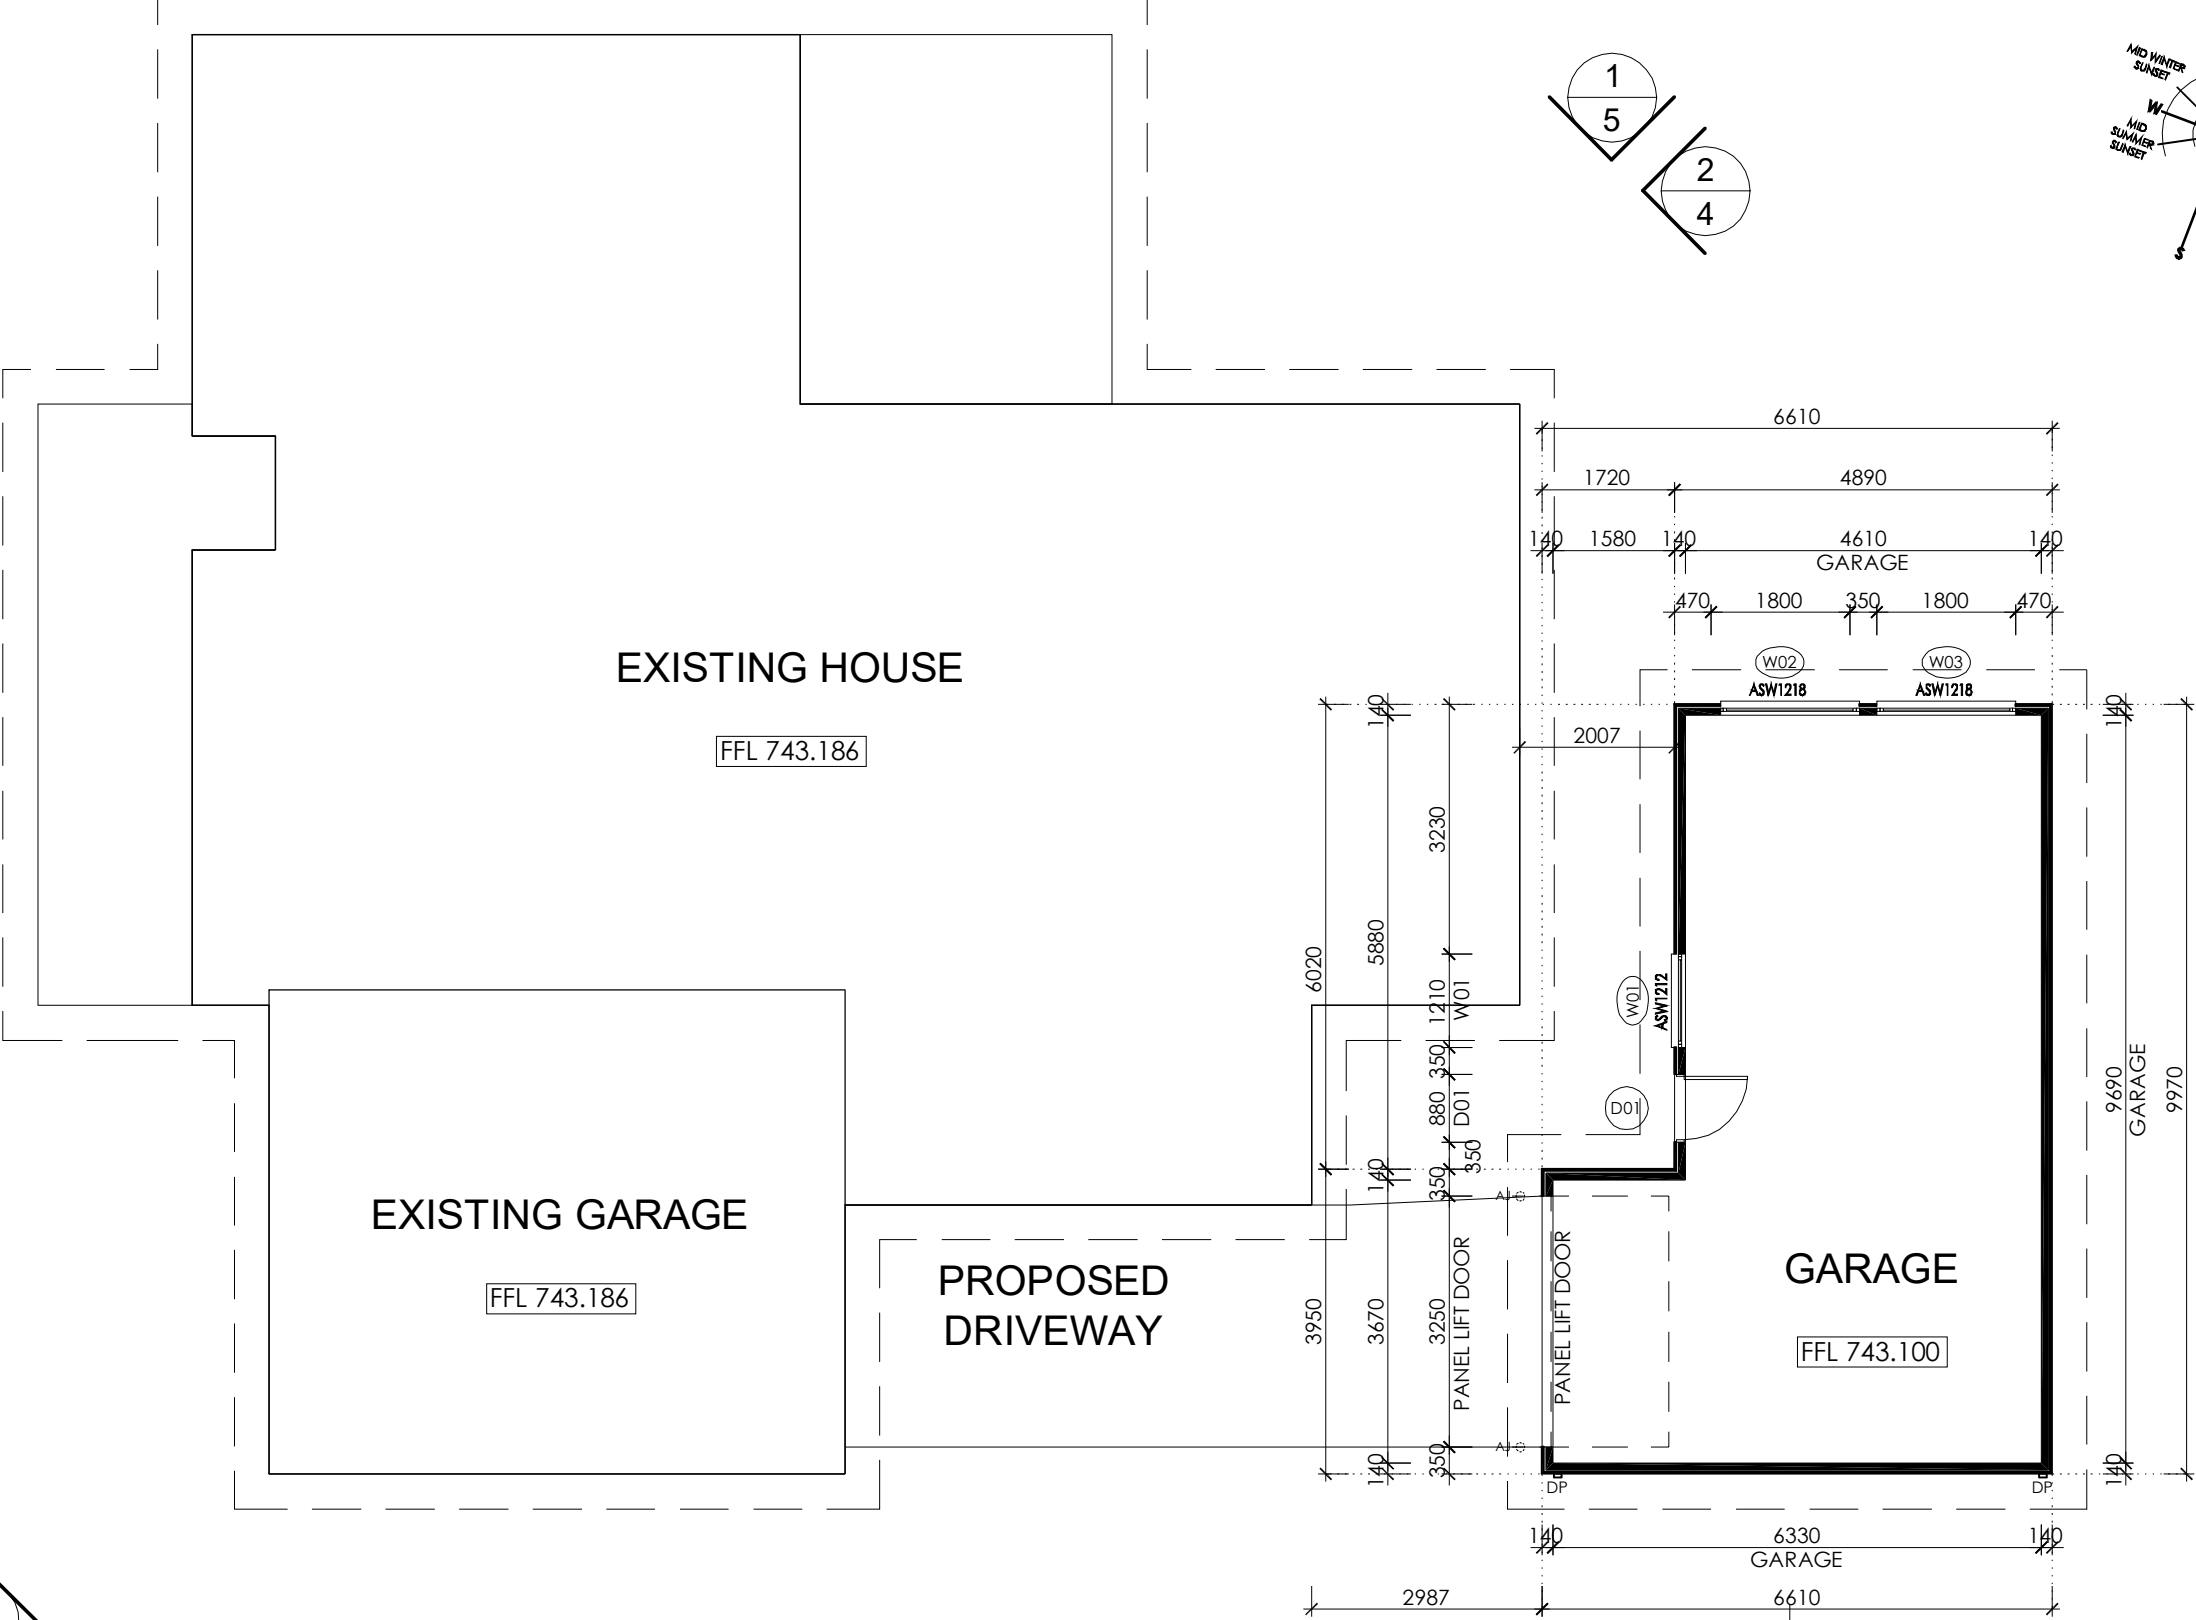
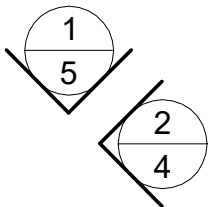
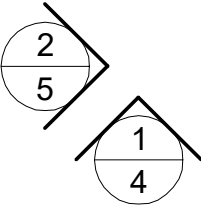


NOTE:
FLOOR - CEILING
INTERNAL DOORS
CEILING INSULATION
INC. GARAGE
WALL INSULATION
ROOF EAVES
ROOF PITCH

2700mm
2400mm
R5.0
R2.5
450mm
5°

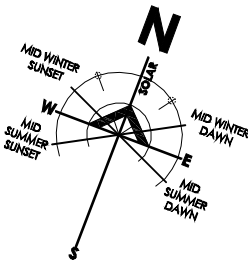

FLOOR PLAN
GARAGE : 44.70m²